


Drawing transferred from third party plan. Dimensions are estimates and are not guaranteed.

3/16" = 1'-0"  
— = 12"

## 6 Cazenove Street / First Floor

Listing no. 20100916M1

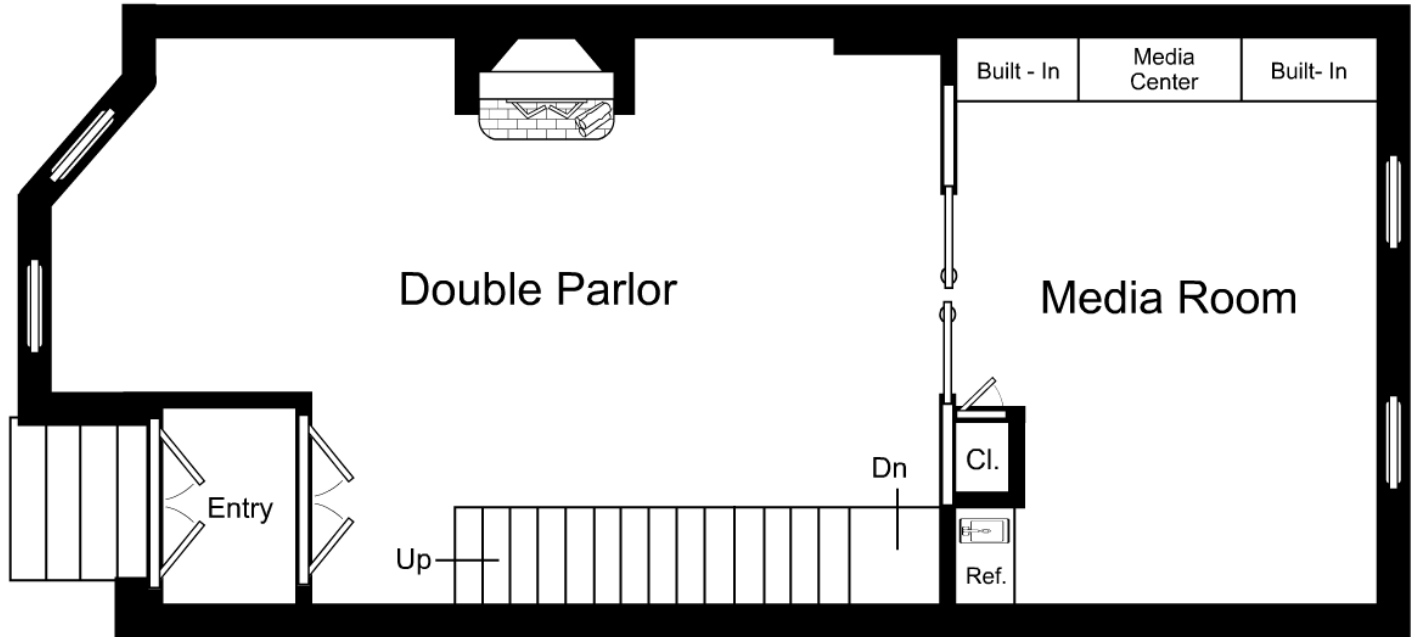


Drawing transferred from third party plan. Dimensions are estimates and are not guaranteed.

3/16" = 1'-0"  
 — = 12"

## 6 Cazenove Street / Second Floor

Listing no. 20100916M1

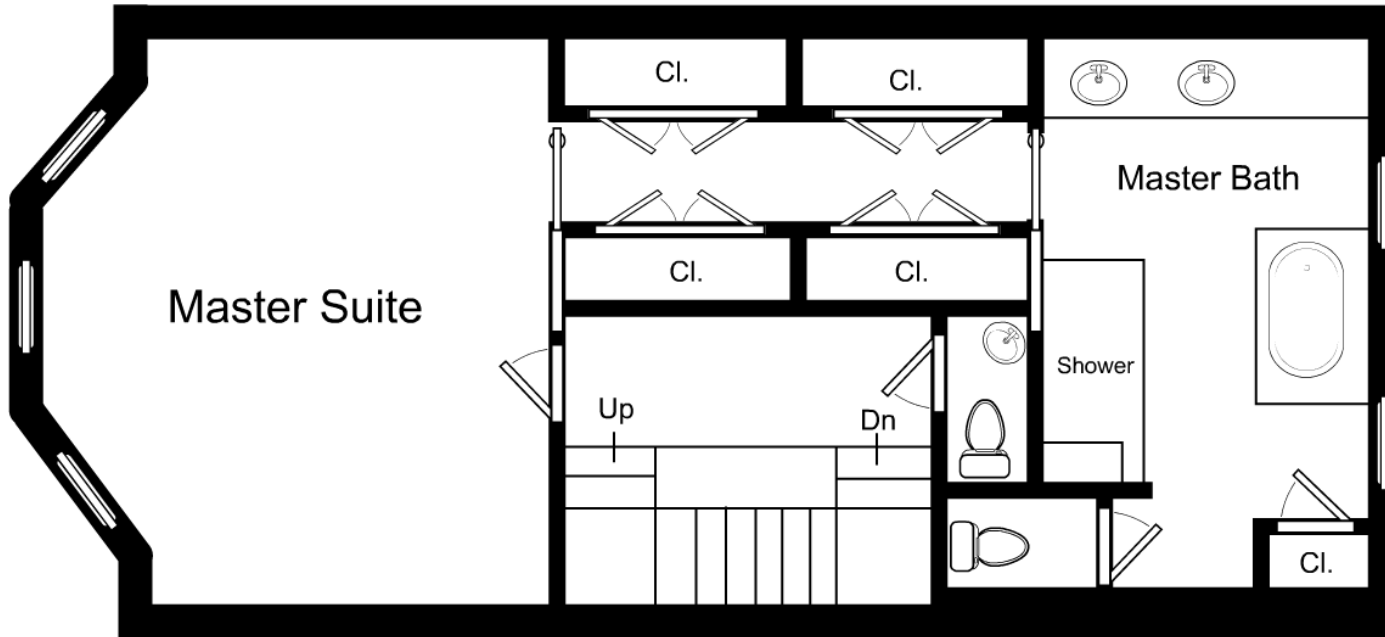


Drawing transferred from third party plan. Dimensions are estimates and are not guaranteed.

3/16" = 1'-0"  
— = 12"

## 6 Cazenove Street / Third Floor

Listing no. 20100916M1

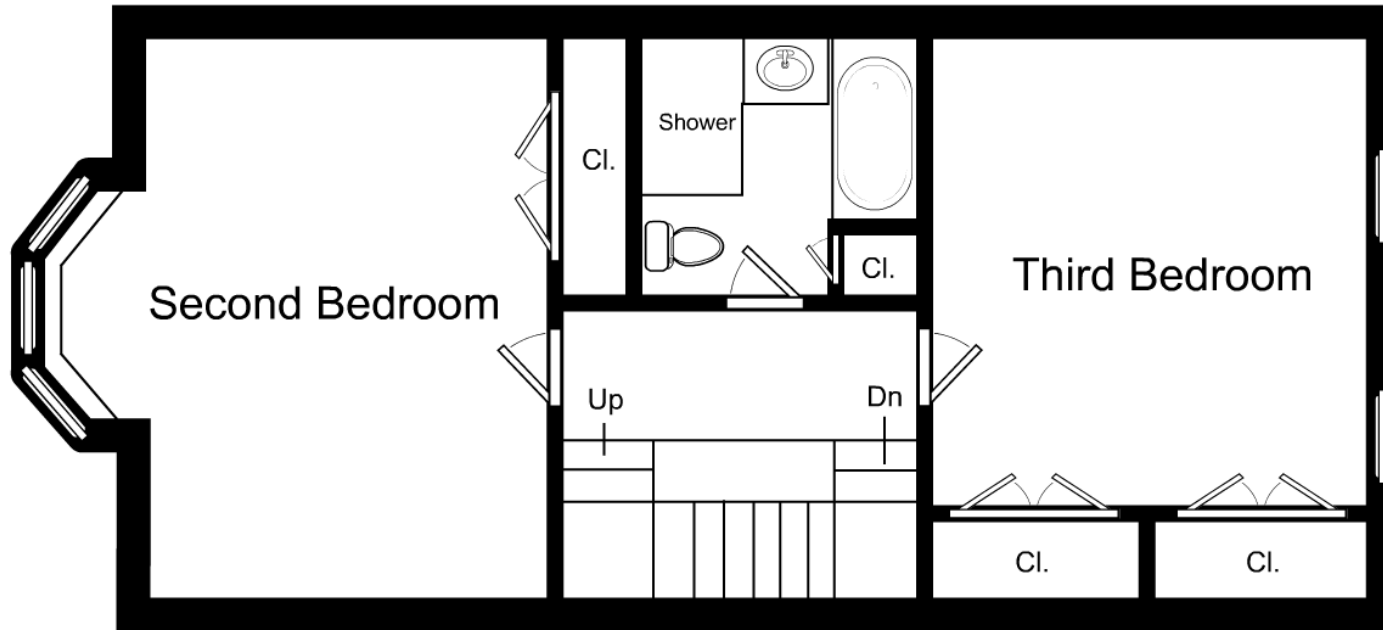


Drawing transferred from third party plan. Dimensions are estimates and are not guaranteed.

3/16" = 1'-0"  
— = 12"

## 6 Cazenove Street / Fourth Floor

Listing no. 20100916M1

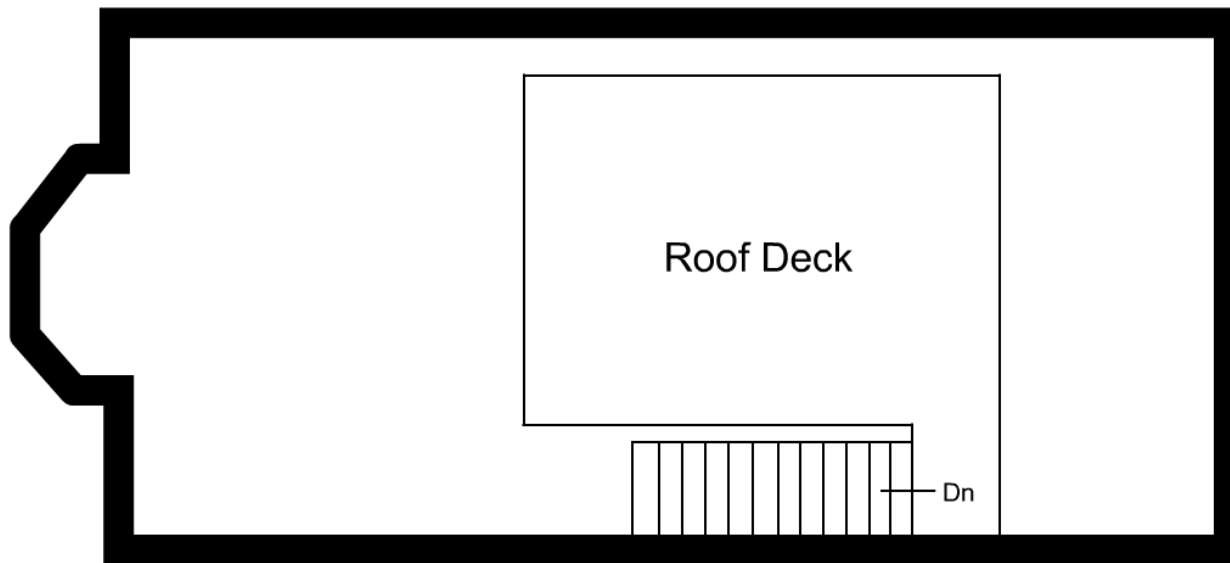

Drawing transferred from third party plan. Dimensions are estimates and are not guaranteed.

Not to scale  
— = 12"

## 6 Cazenove Street / Roof Deck

Listing no. 20100916M1